




1 HIP DETAIL  
SCALE: 6"=1'-0" REF.: --

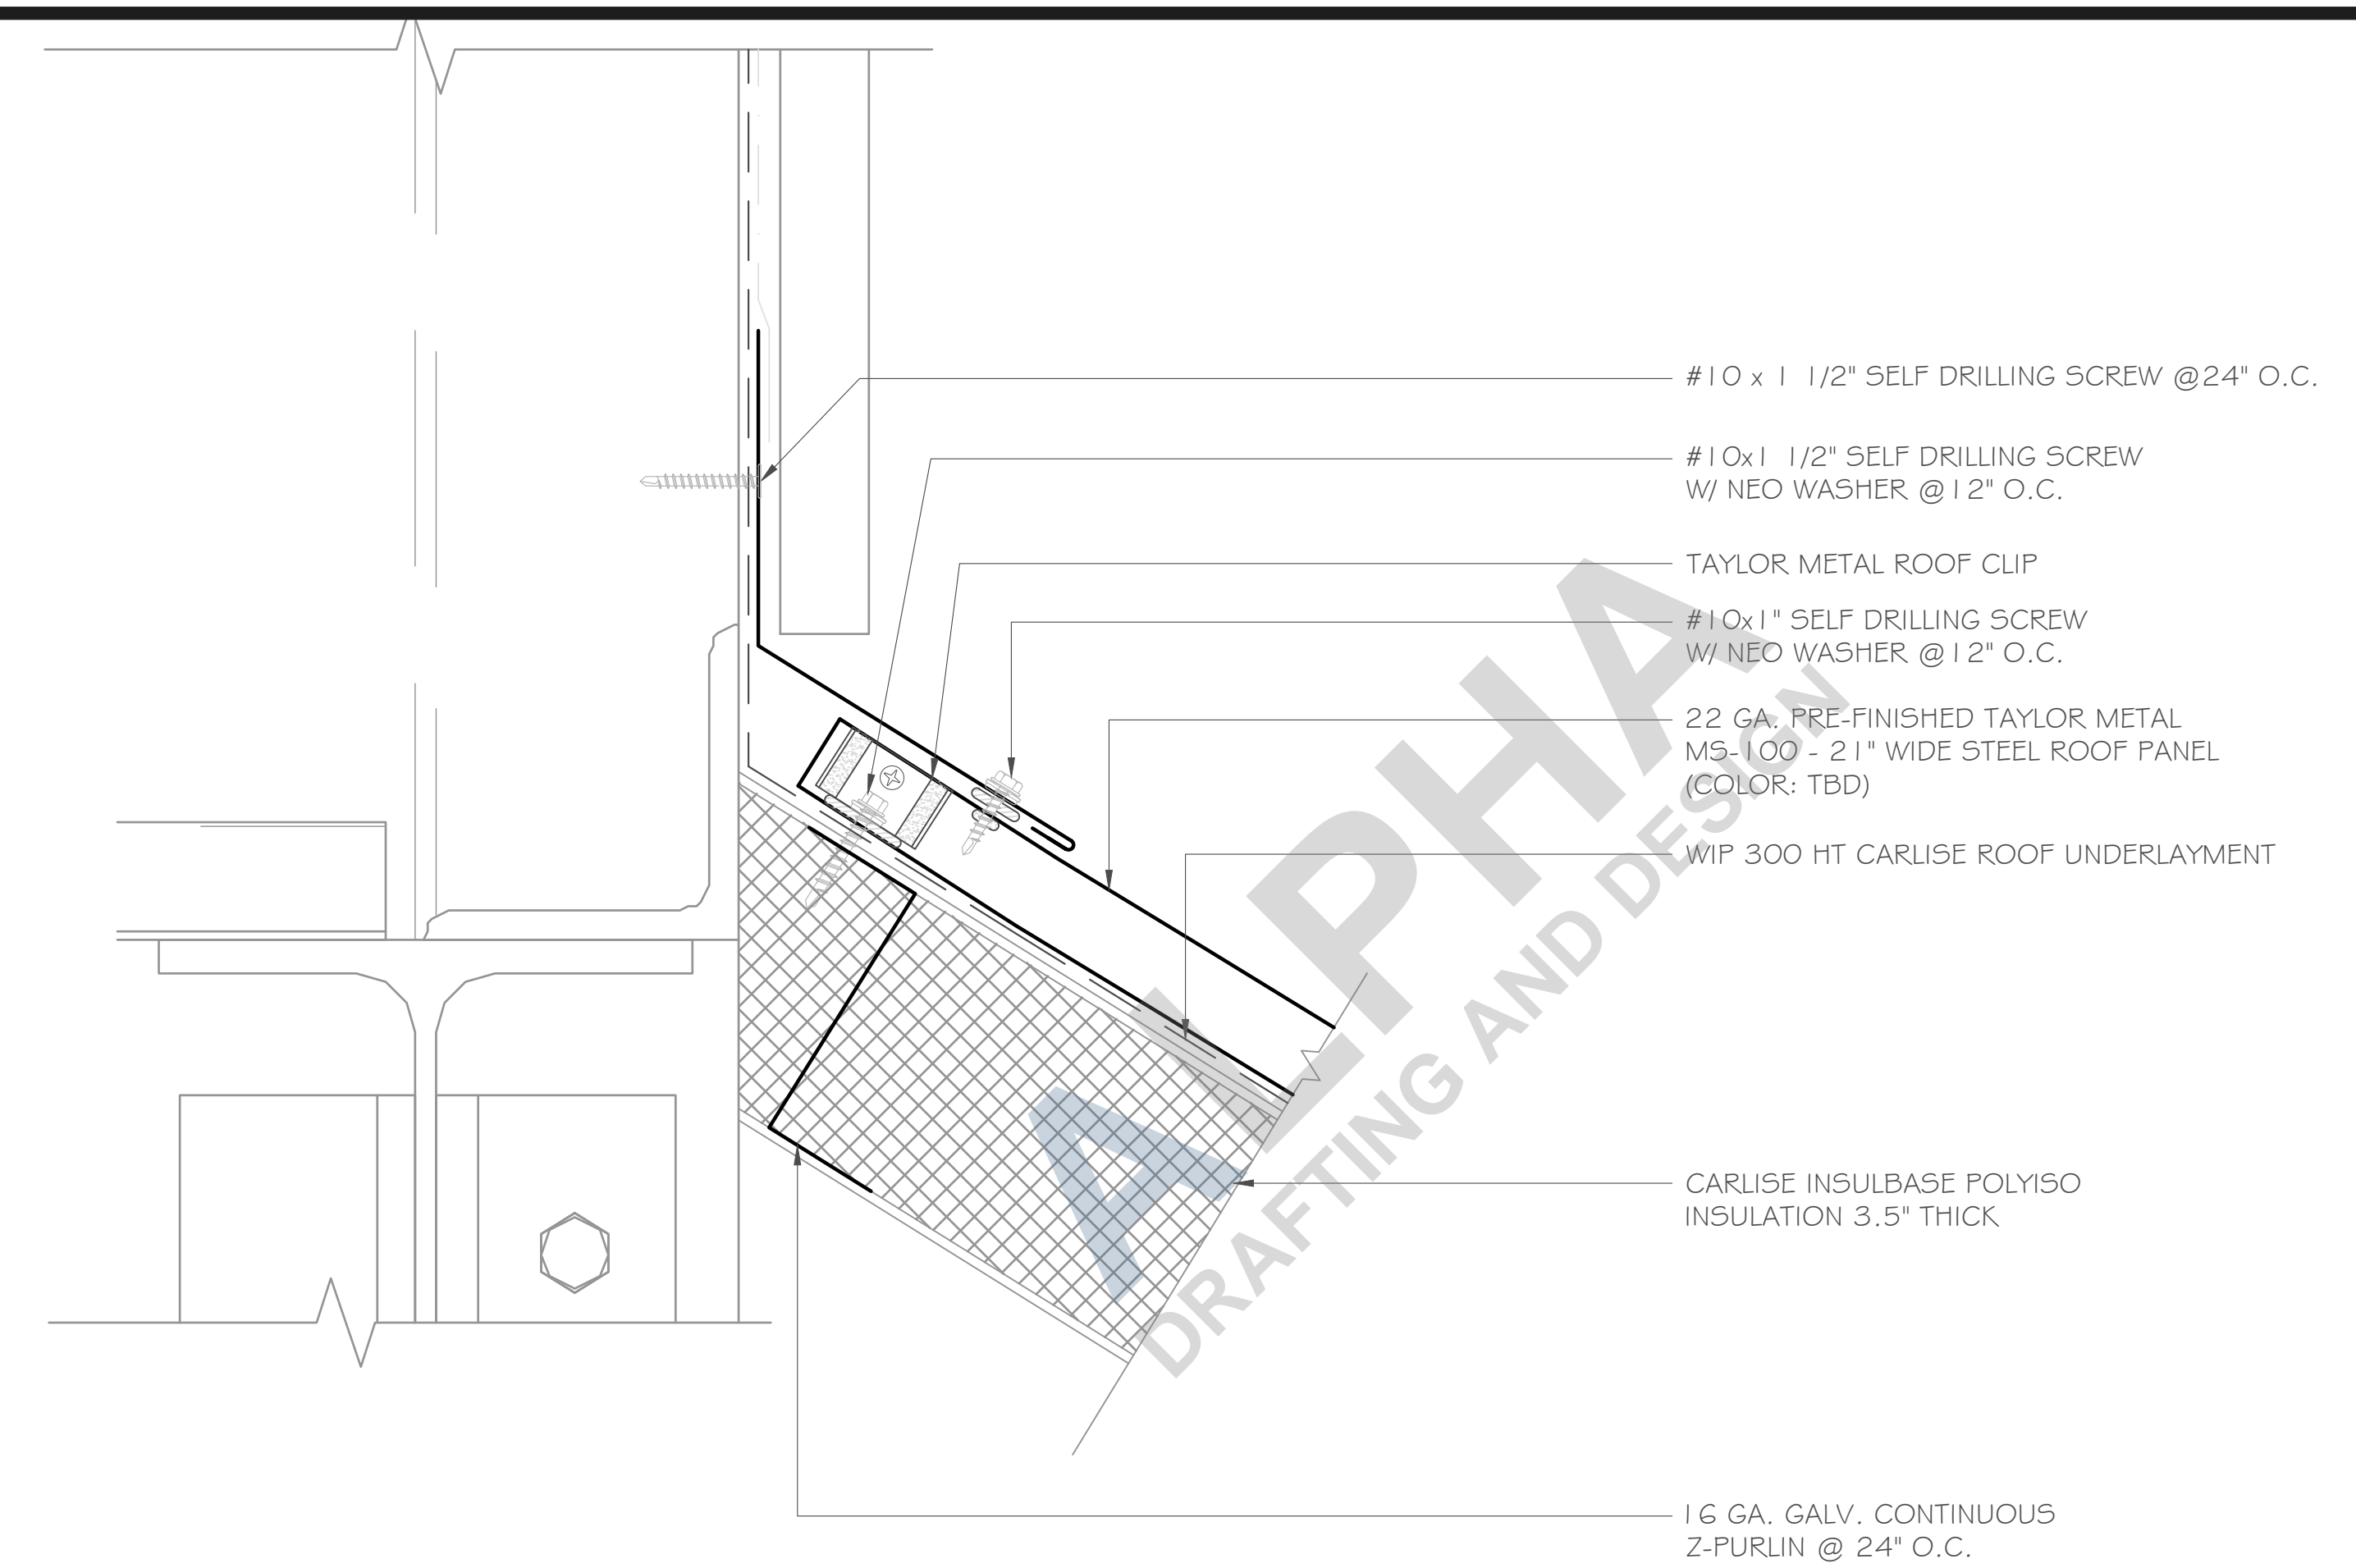


3 WALL DETAIL  
SCALE: 6"=1'-0" REF.: --

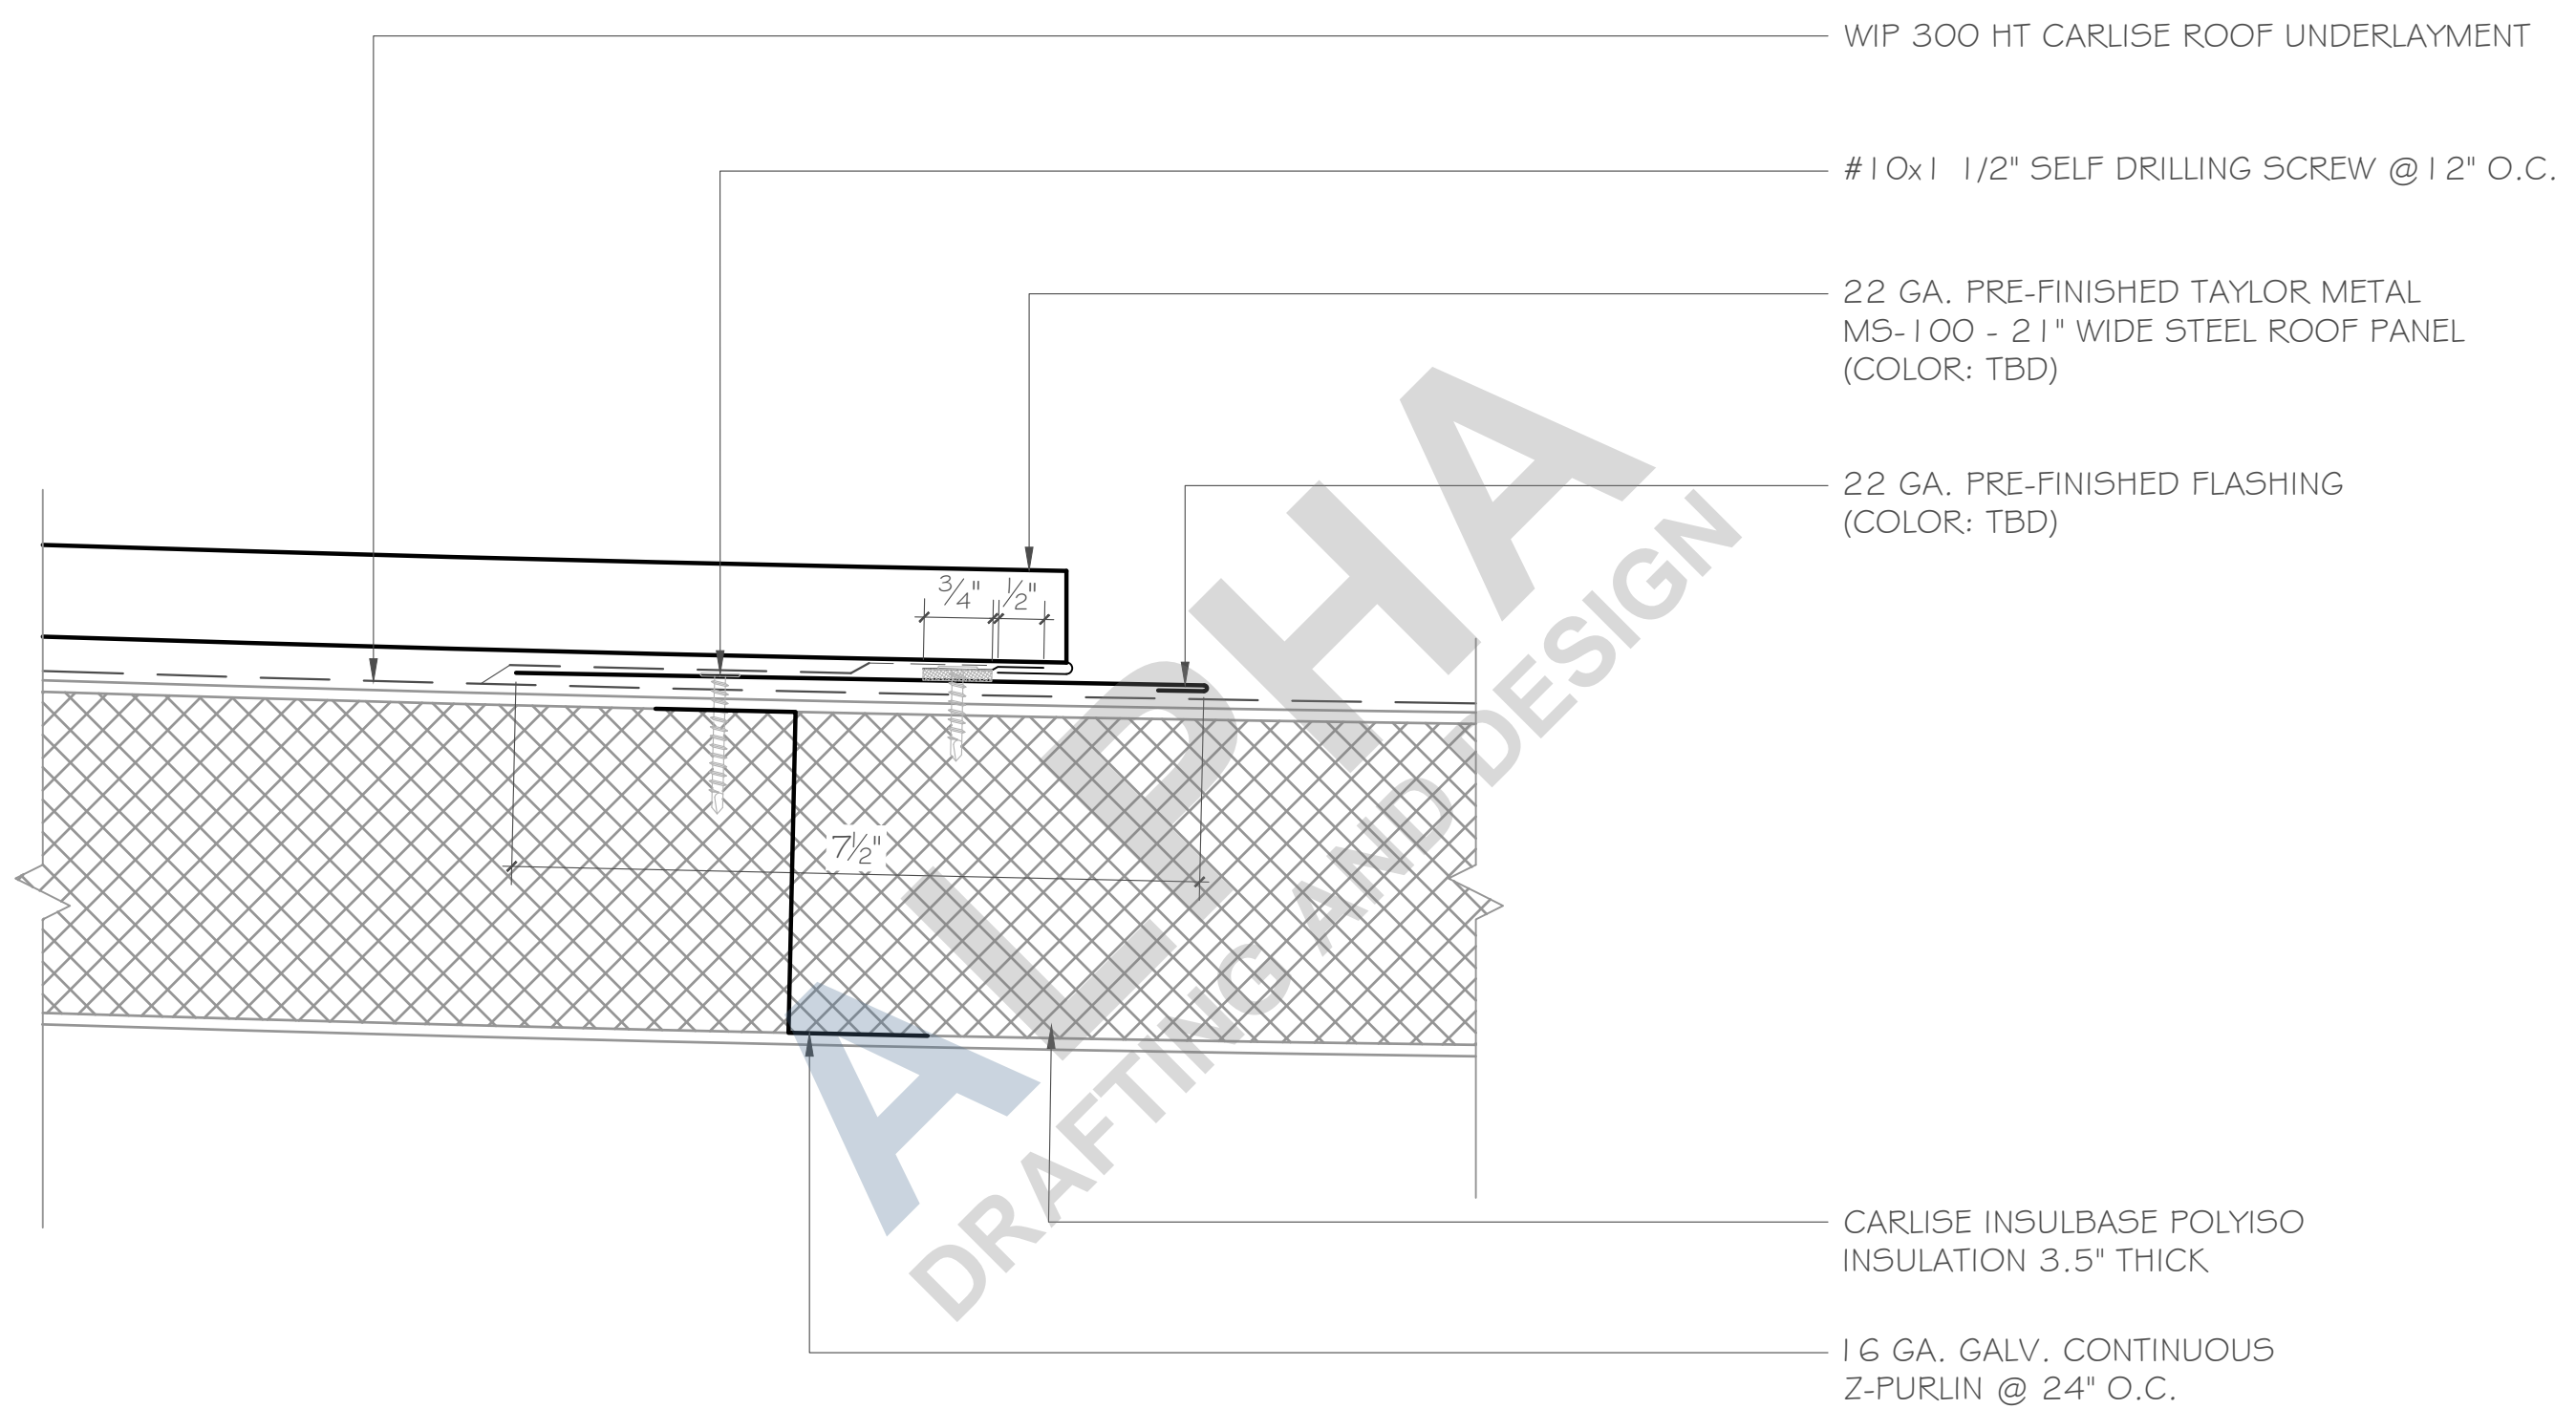

2 PANEL DETAIL  
SCALE: 6"=1'-0" REF.: --

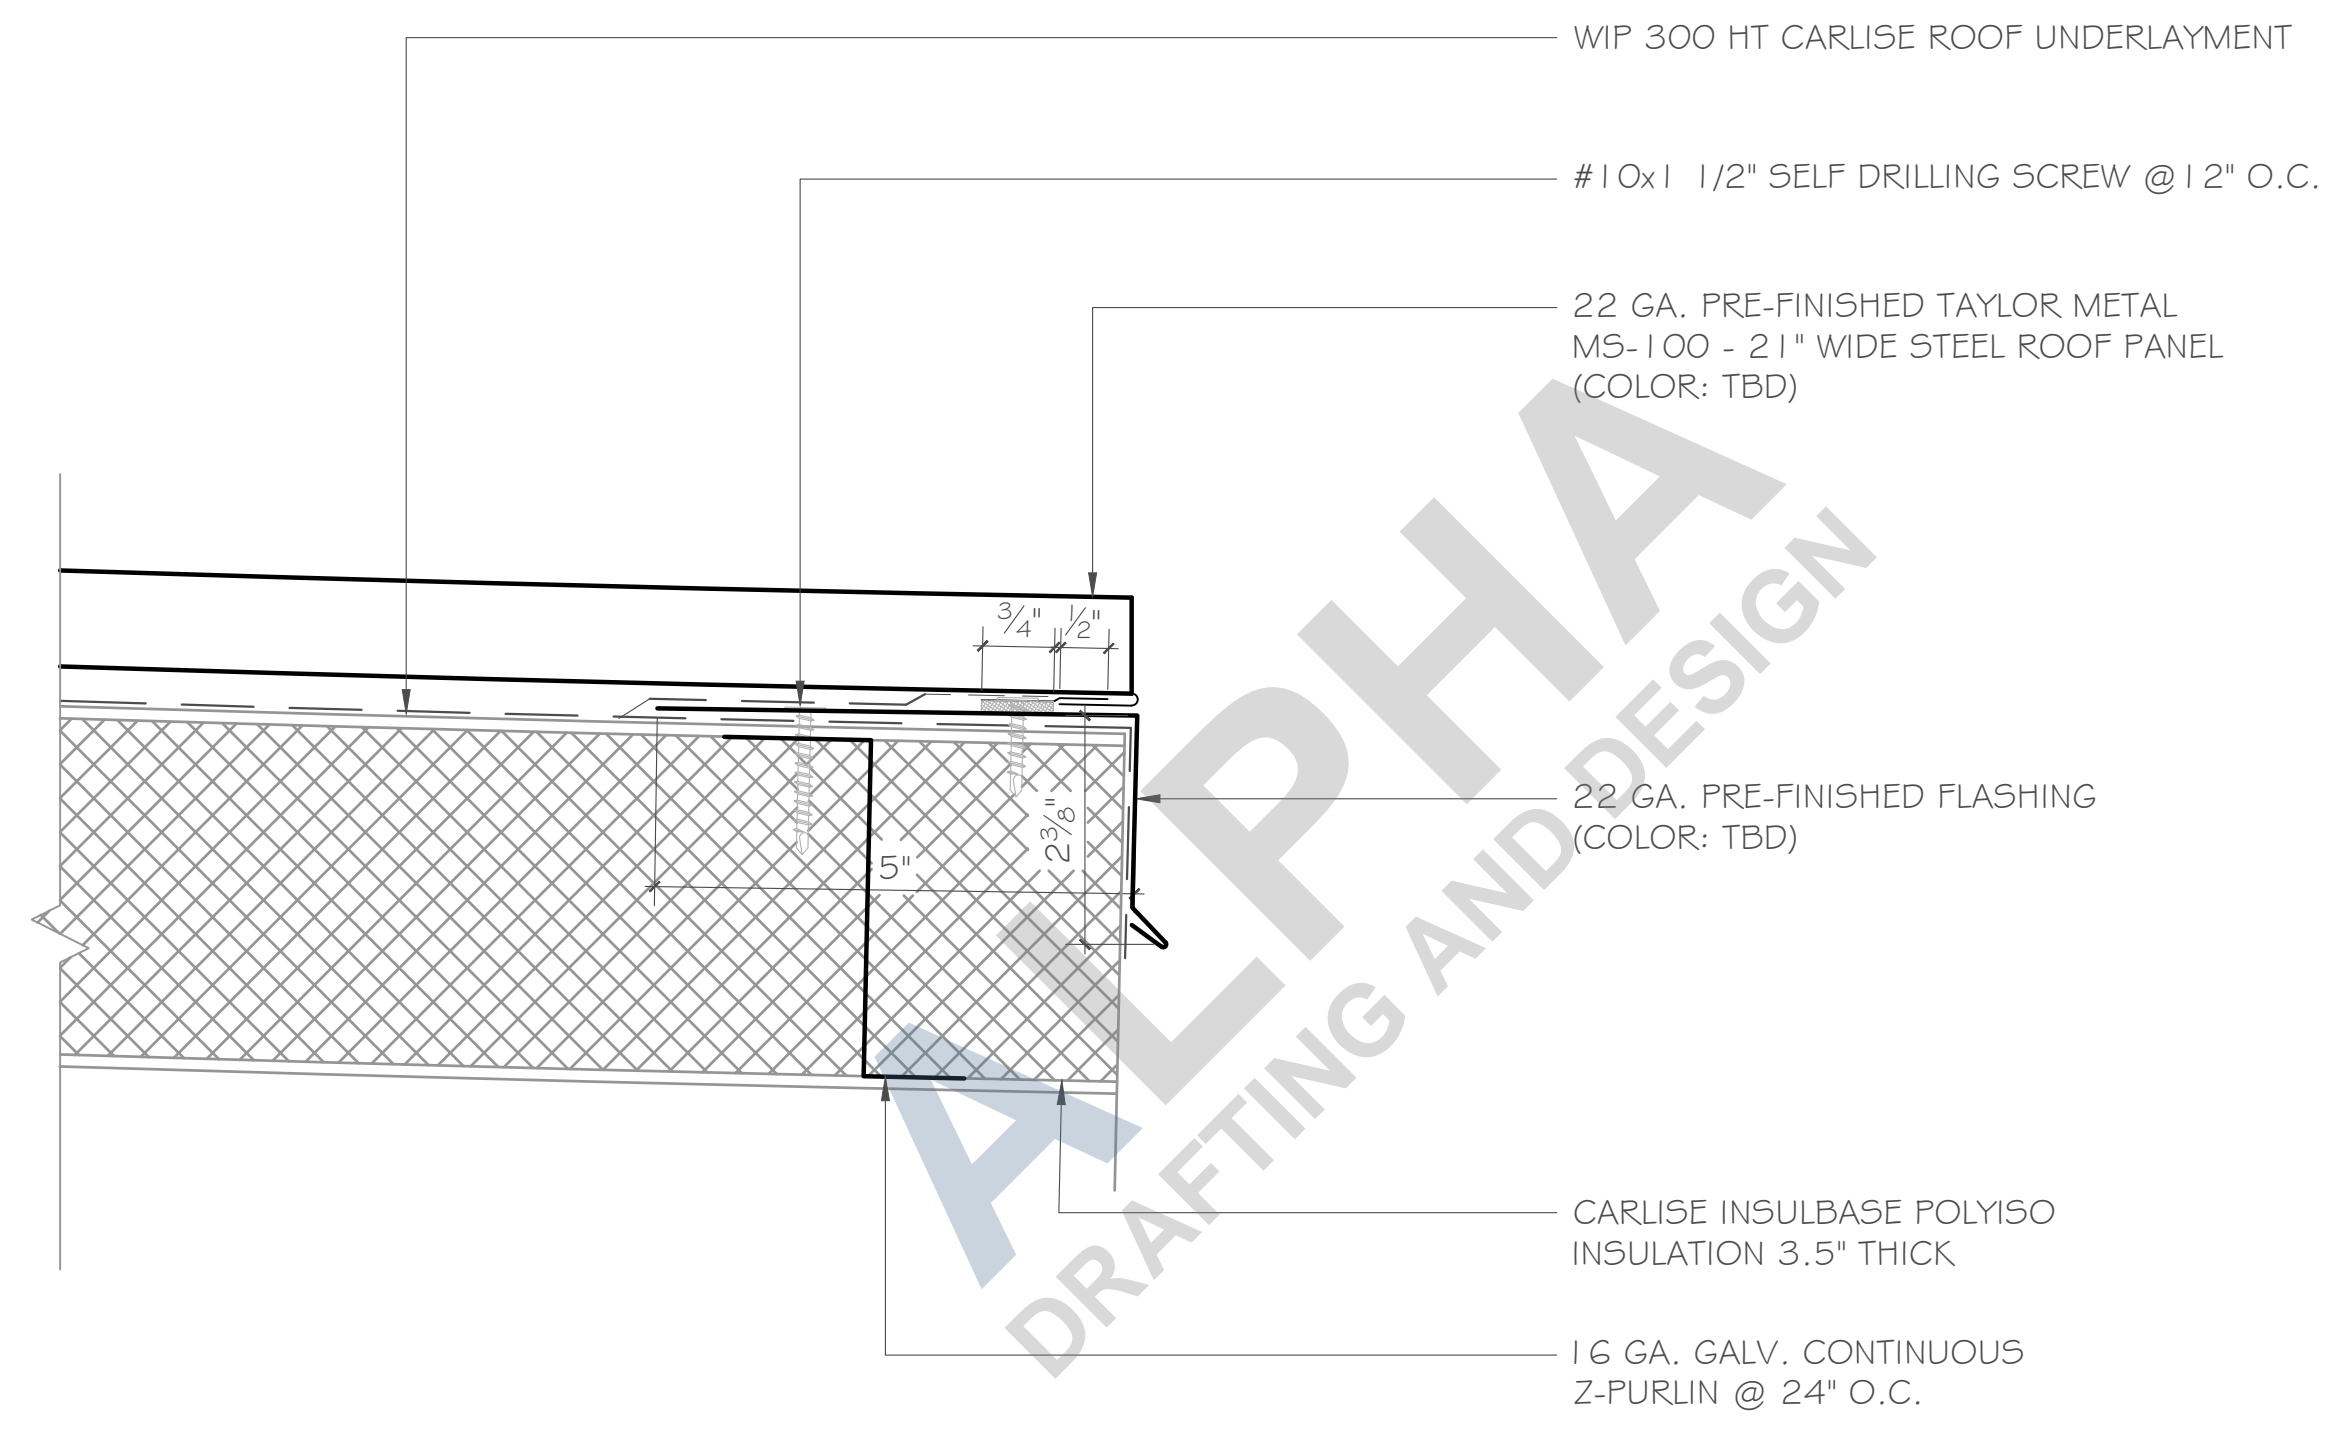

4 PANEL DETAIL  
SCALE: 6"=1'-0" REF.: --

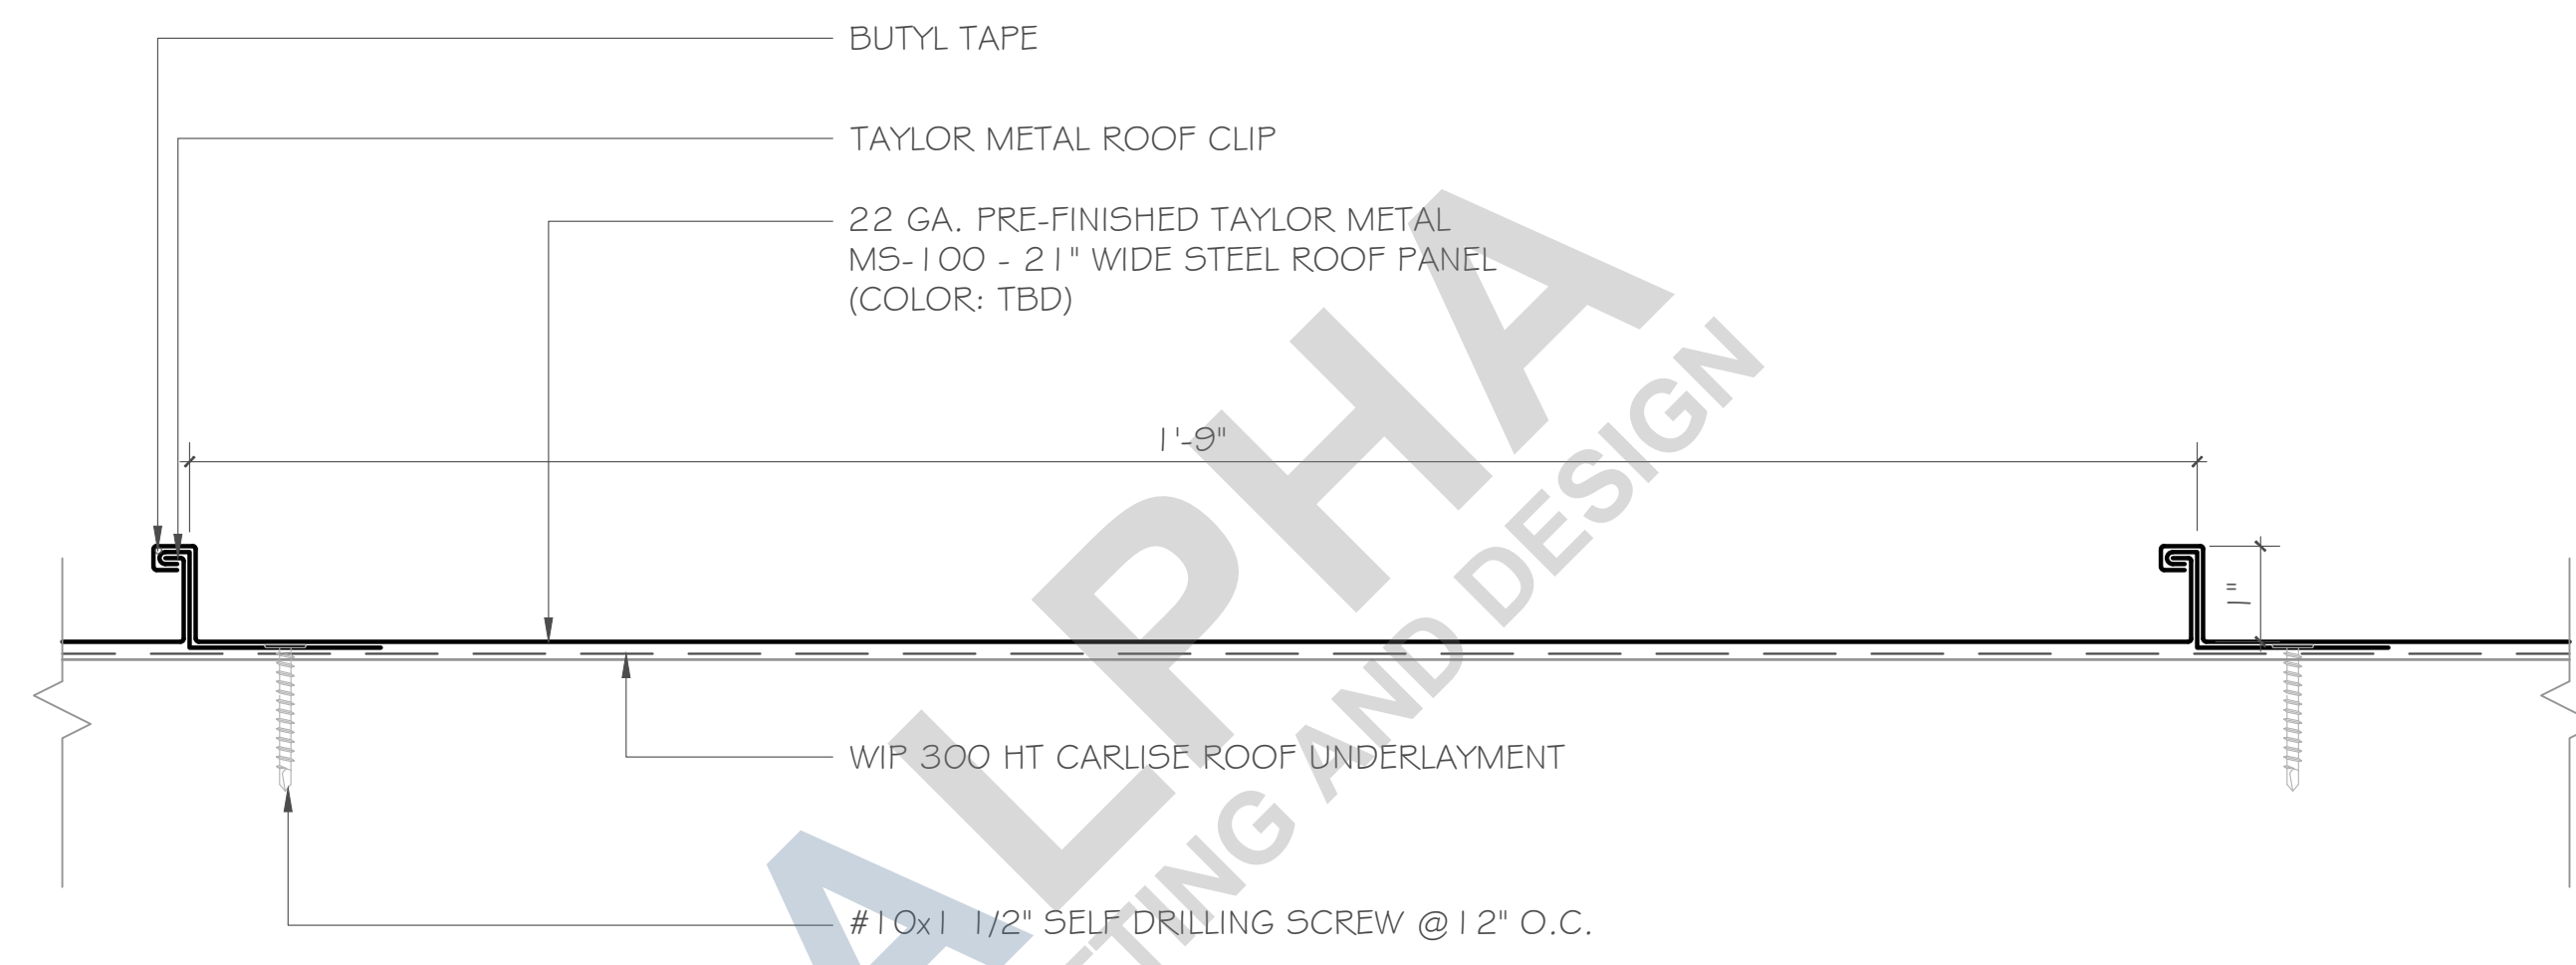

1 PROFILE DETAIL  
 SCALE: 6" = 1'-0" REF.: --

3 DETAIL NOT IN USE  
 SCALE: N/A REF.: --

2 DETAIL NOT IN USE  
 SCALE: N/A REF.: --

4 DETAIL NOT IN USE  
 SCALE: N/A REF.: --